



GENERAL CONSTRUCTION NOTES:
 1. ALL DIMENSIONS AND ELEVATIONS ARE APPROXIMATE.

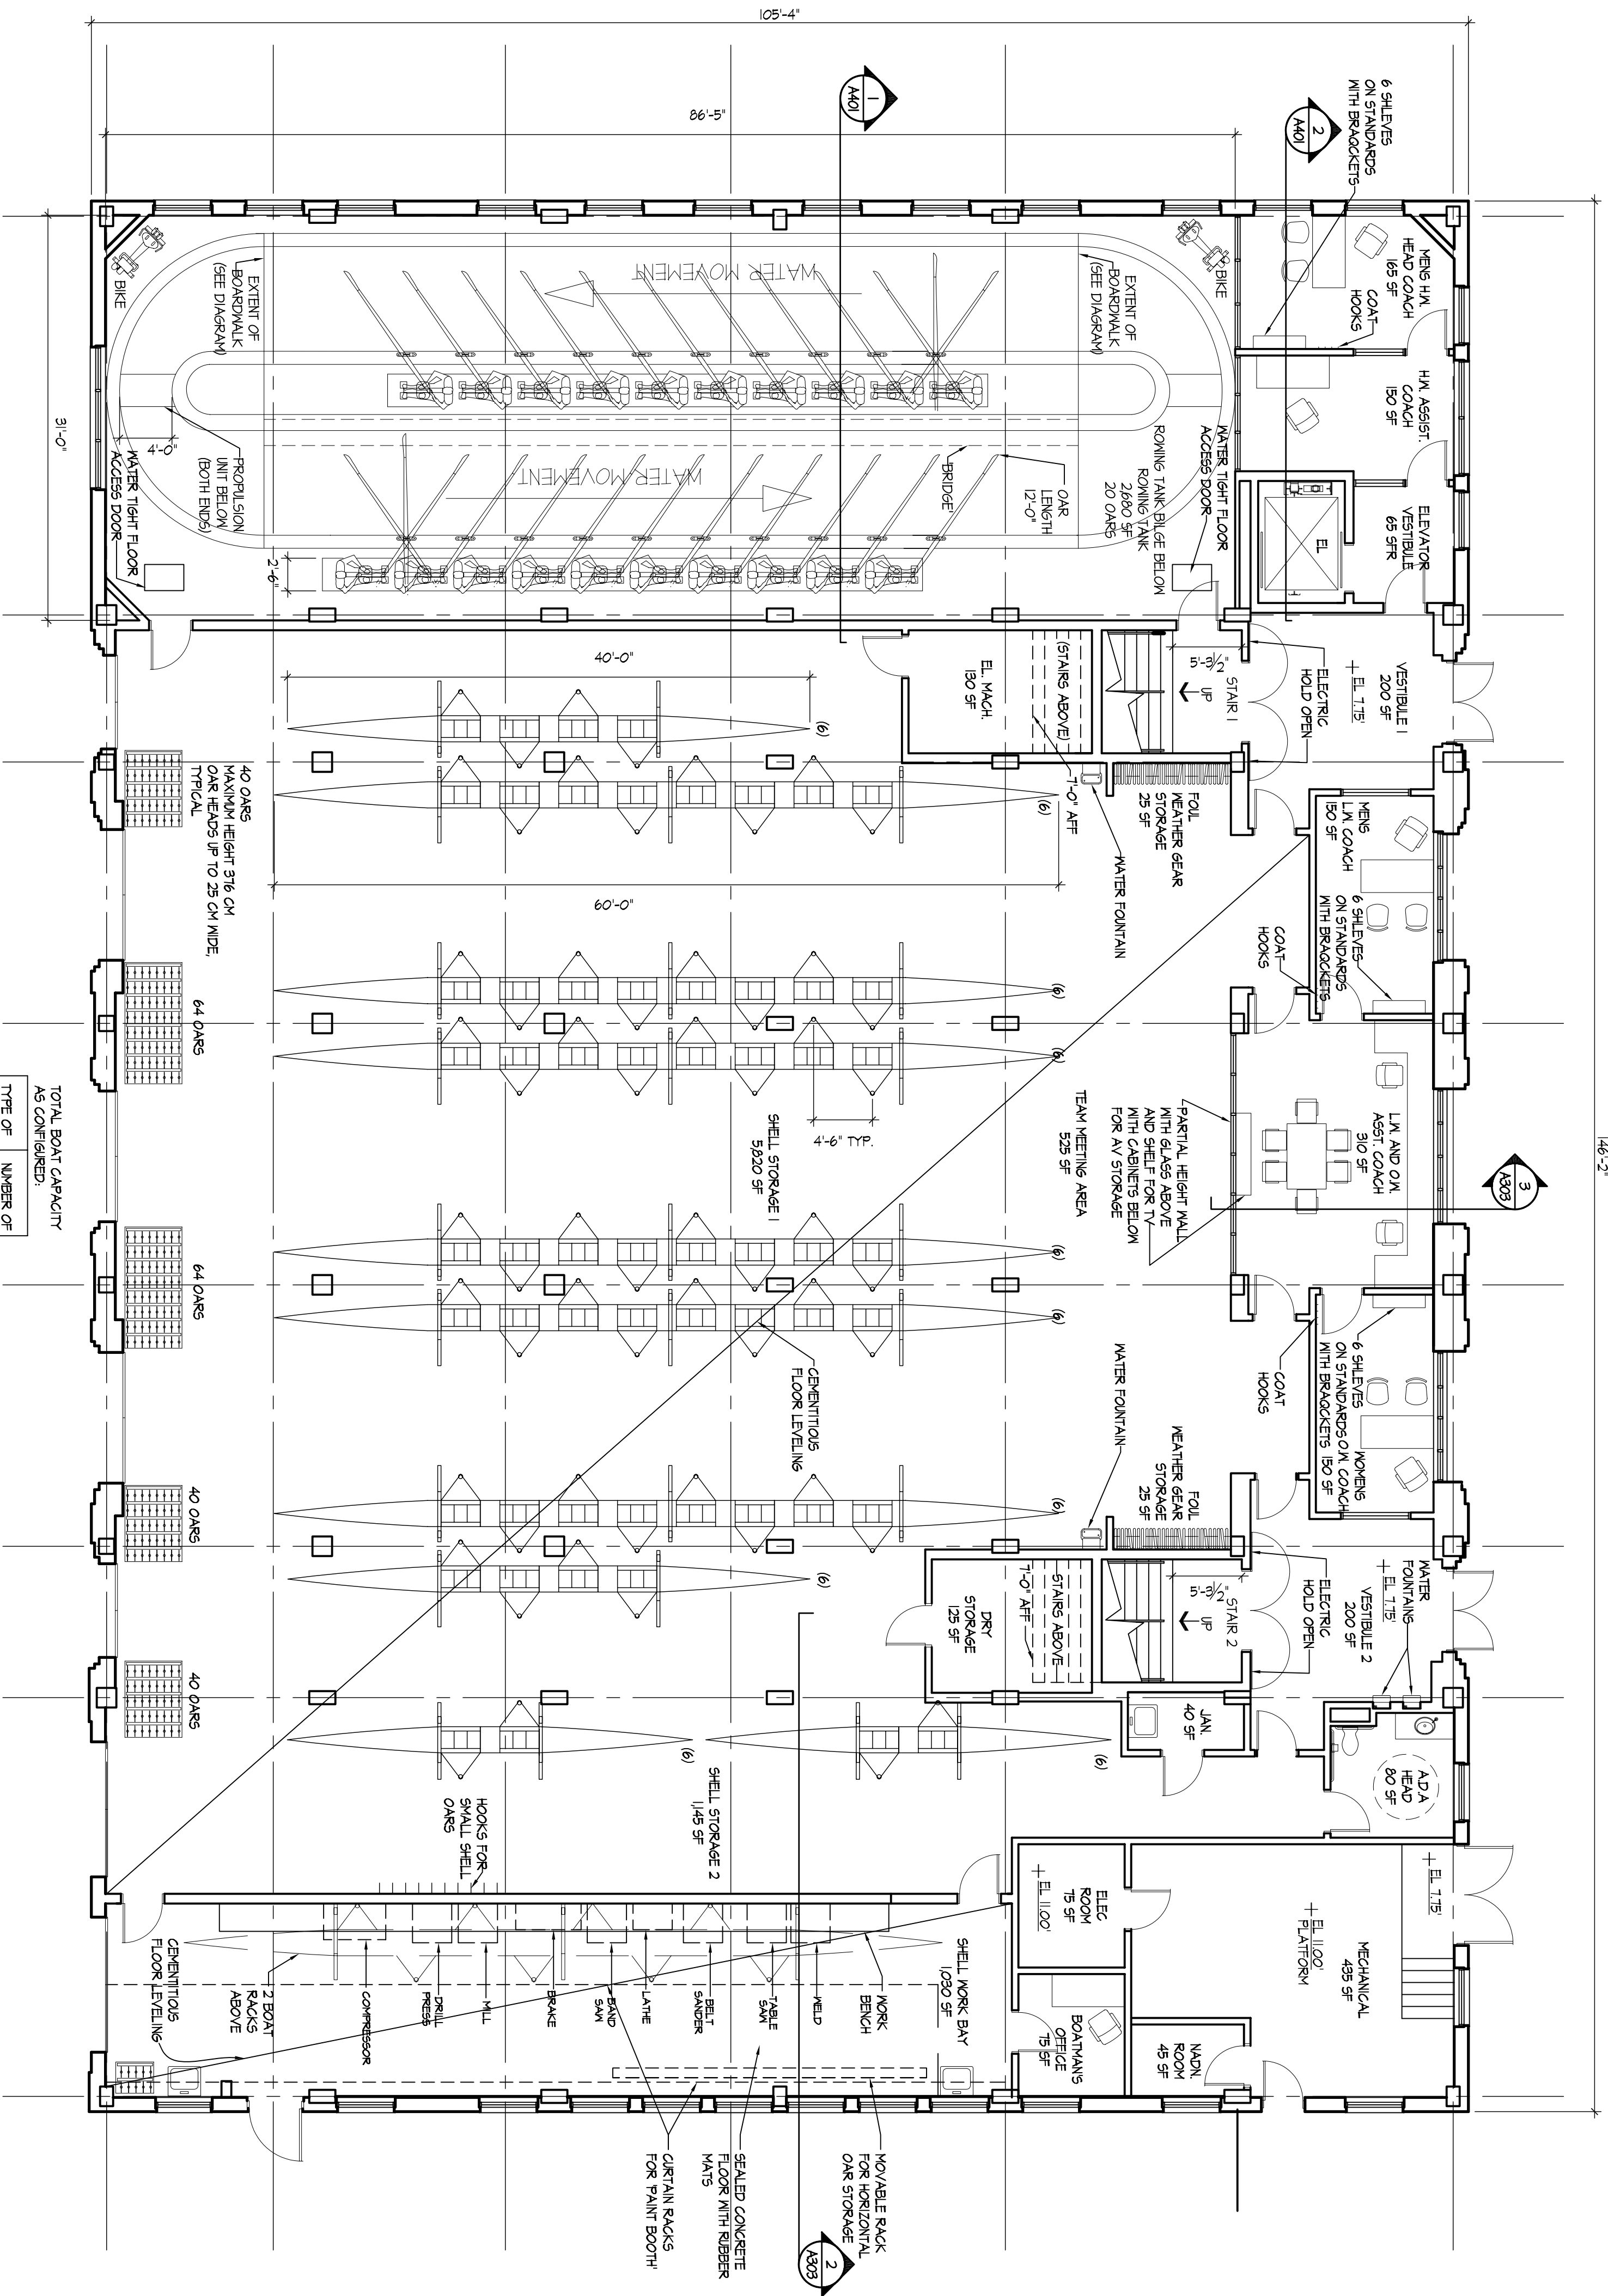

TOTAL BOAT CAPACITY AS CONTAINED:

| TYPE OF BOATS | NUMBER OF BOATS |
|---------------|-----------------|
| EIGHTS | 32 |
| SIXES | 8 |
| FOURS | 4 |
| TOTALS | 60 |

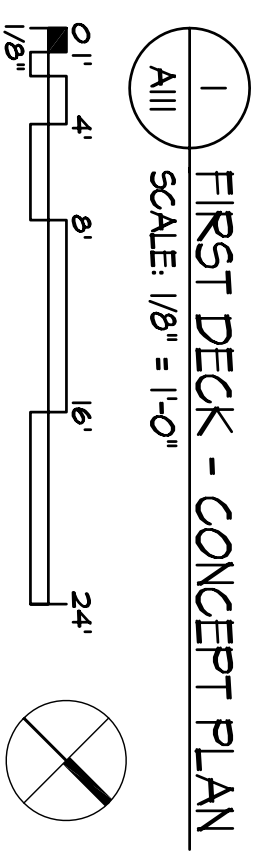

| | | |
|--|--|--|
| | DESIGNED BY MARSHALL CHART ASSOC., INC. RICHARD BARTON, AIA DATE: JUNE 5, 2006 | DRAWN BY PEAR RA |
| | CHECKED BY DATE: | PROJECT NO. NAVFAC-06-6-0184 |
| | APPROVED BY DATE: | SHEET A111 |
| | ACTION - SUBMITTER TO APPROVED: | DEPARTMENT OF THE NAVY NAVAL FACILITIES ENGINEERING COMMAND WASHINGTON U.S. NAVAL ACADEMY HUBBARD HALL RESTORATION FIRST DECK CONCEPT PLAN |